

L:\Peoria\00060001\Draw\Exhibit\Design Report\Exhibits\Appendix A\Map A Ex 6.dgn
8/23/2010


YEAR 2030 DESIGN TRAFFIC
DEVELOPED FROM 1999 TRAFFIC COUNTS ASSUMING:
• 1% ANNUAL GROWTH RATE
• 25% DEVELOPMENT OF GROWTH CELLS 2 & 3
• 500,000 SF COMMERCIAL DEVELOPMENT AT U.S. 150 /IL 91 INTERSECTION

LEGEND

- ◆ SIGNALIZED INTERSECTION
- TWO-WAY STOP-CONTROLLED INTERSECTION
- PLANNED COLLECTOR AND LOCAL STREET NETWORK
- PIONEER PARKWAY IMPROVEMENTS
- MULTI-USE PATH
- 3500 AADT VOLUMES

PATH:
FILE:
UPDATE BY:
SURVEY BOOK #
XREF DGN:
XREF DGN:
DATE:

REVISIONS		
NUMBER	BY	DATE

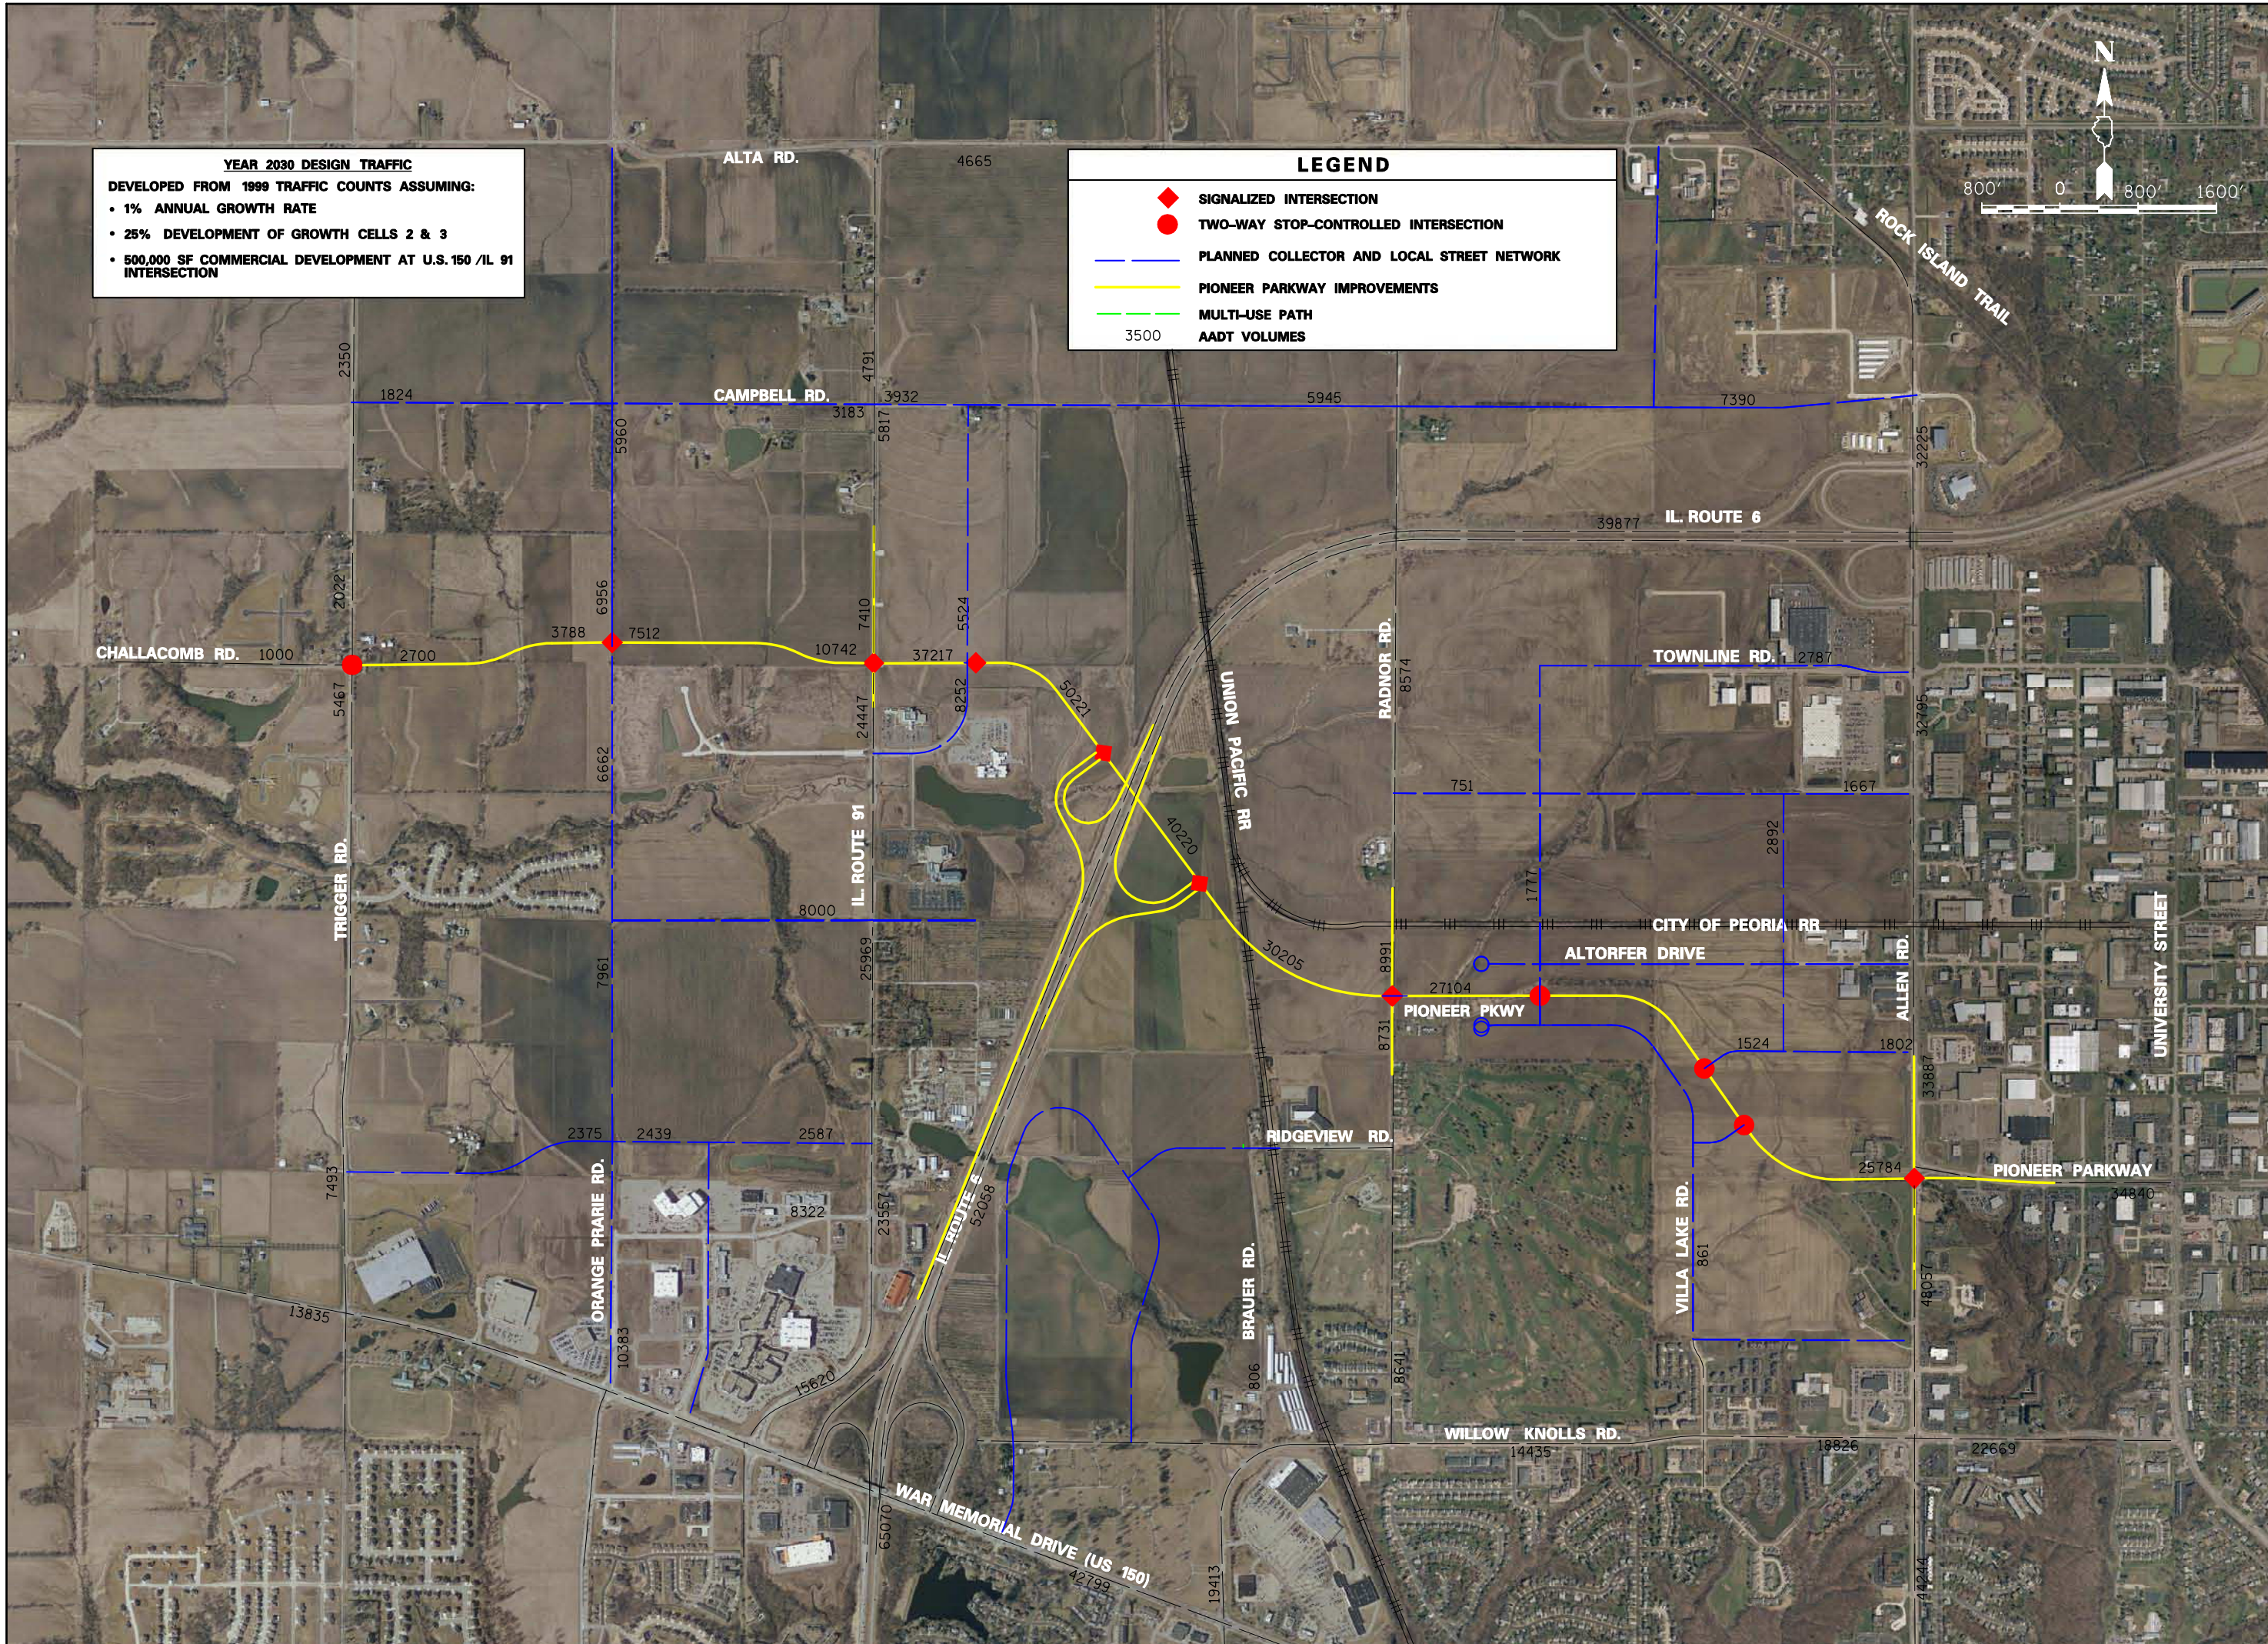

**CITY OF PEORIA
PIONEER PARKWAY EXTENSION
NORTH ALIGNMENT
AVERAGE DAILY TRAFFIC MAP**

CMT
CRAWFORD, MURPHY & TILLY, INC.
CONSULTING ENGINEERS
© Copyright CMT, Inc.

DESIGN BY:	RMM
DRAWN BY:	RJE
CHECKED BY:	RMM
APPROVED BY:	EJH
DATE:	AUGUST 2010
JOB No:	00060-01-11