


SPECIFICATIONS

ATTACHMENT B

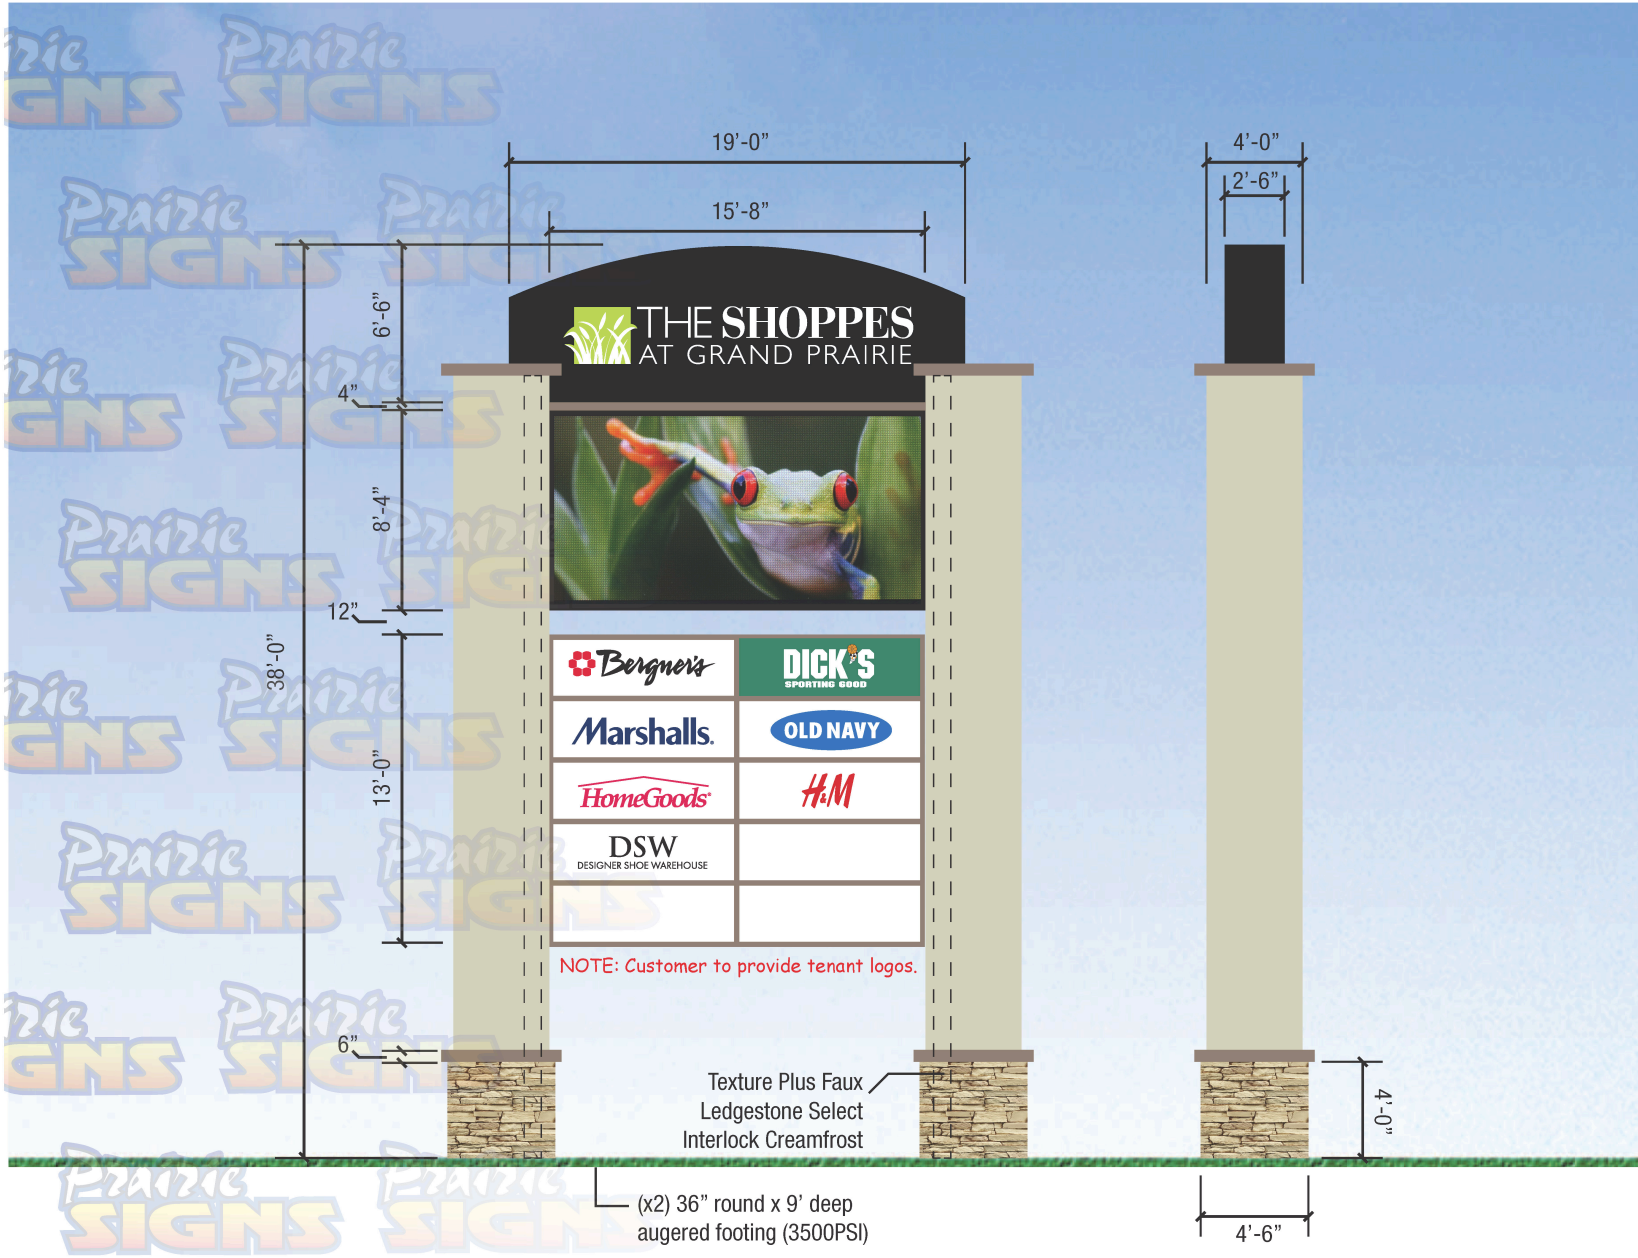

NOTE: Customer to provide tenant logos.

- Pantone Color Matching System No. 584
- Matthews Paint No. MP25833 Bone White
- Matthews Paint No. MP25839 Clay Basket Brown
- Matthews Paint No. 41313SP/281313SP Dark Bronze

Standard Materials and colors to be used unless otherwise noted. Please see your representative if further clarification is required.

©2015 - Prairie Signs, Inc. _____
 Scale: 1/8"=1'
 File Modification: 07-14-15
 Client ID: Shoppes at Grand Prairie
 Location: S/15/Shoppes at Grand.....
 File Name: Pylon Option 3 R2

The prices, specifications, and conditions as described are satisfactory and are hereby accepted. You are authorized to do the work as specified.

Signature: _____ Date: _____

Prairie SIGNS

I.B.E.W. Local 197

1215 Warriner St., Normal, IL 61761 • FAX: 309-454-8741
 Phone: 309-452-0463 • Toll Free: 800-611-9090
www.prairiesigns.com